


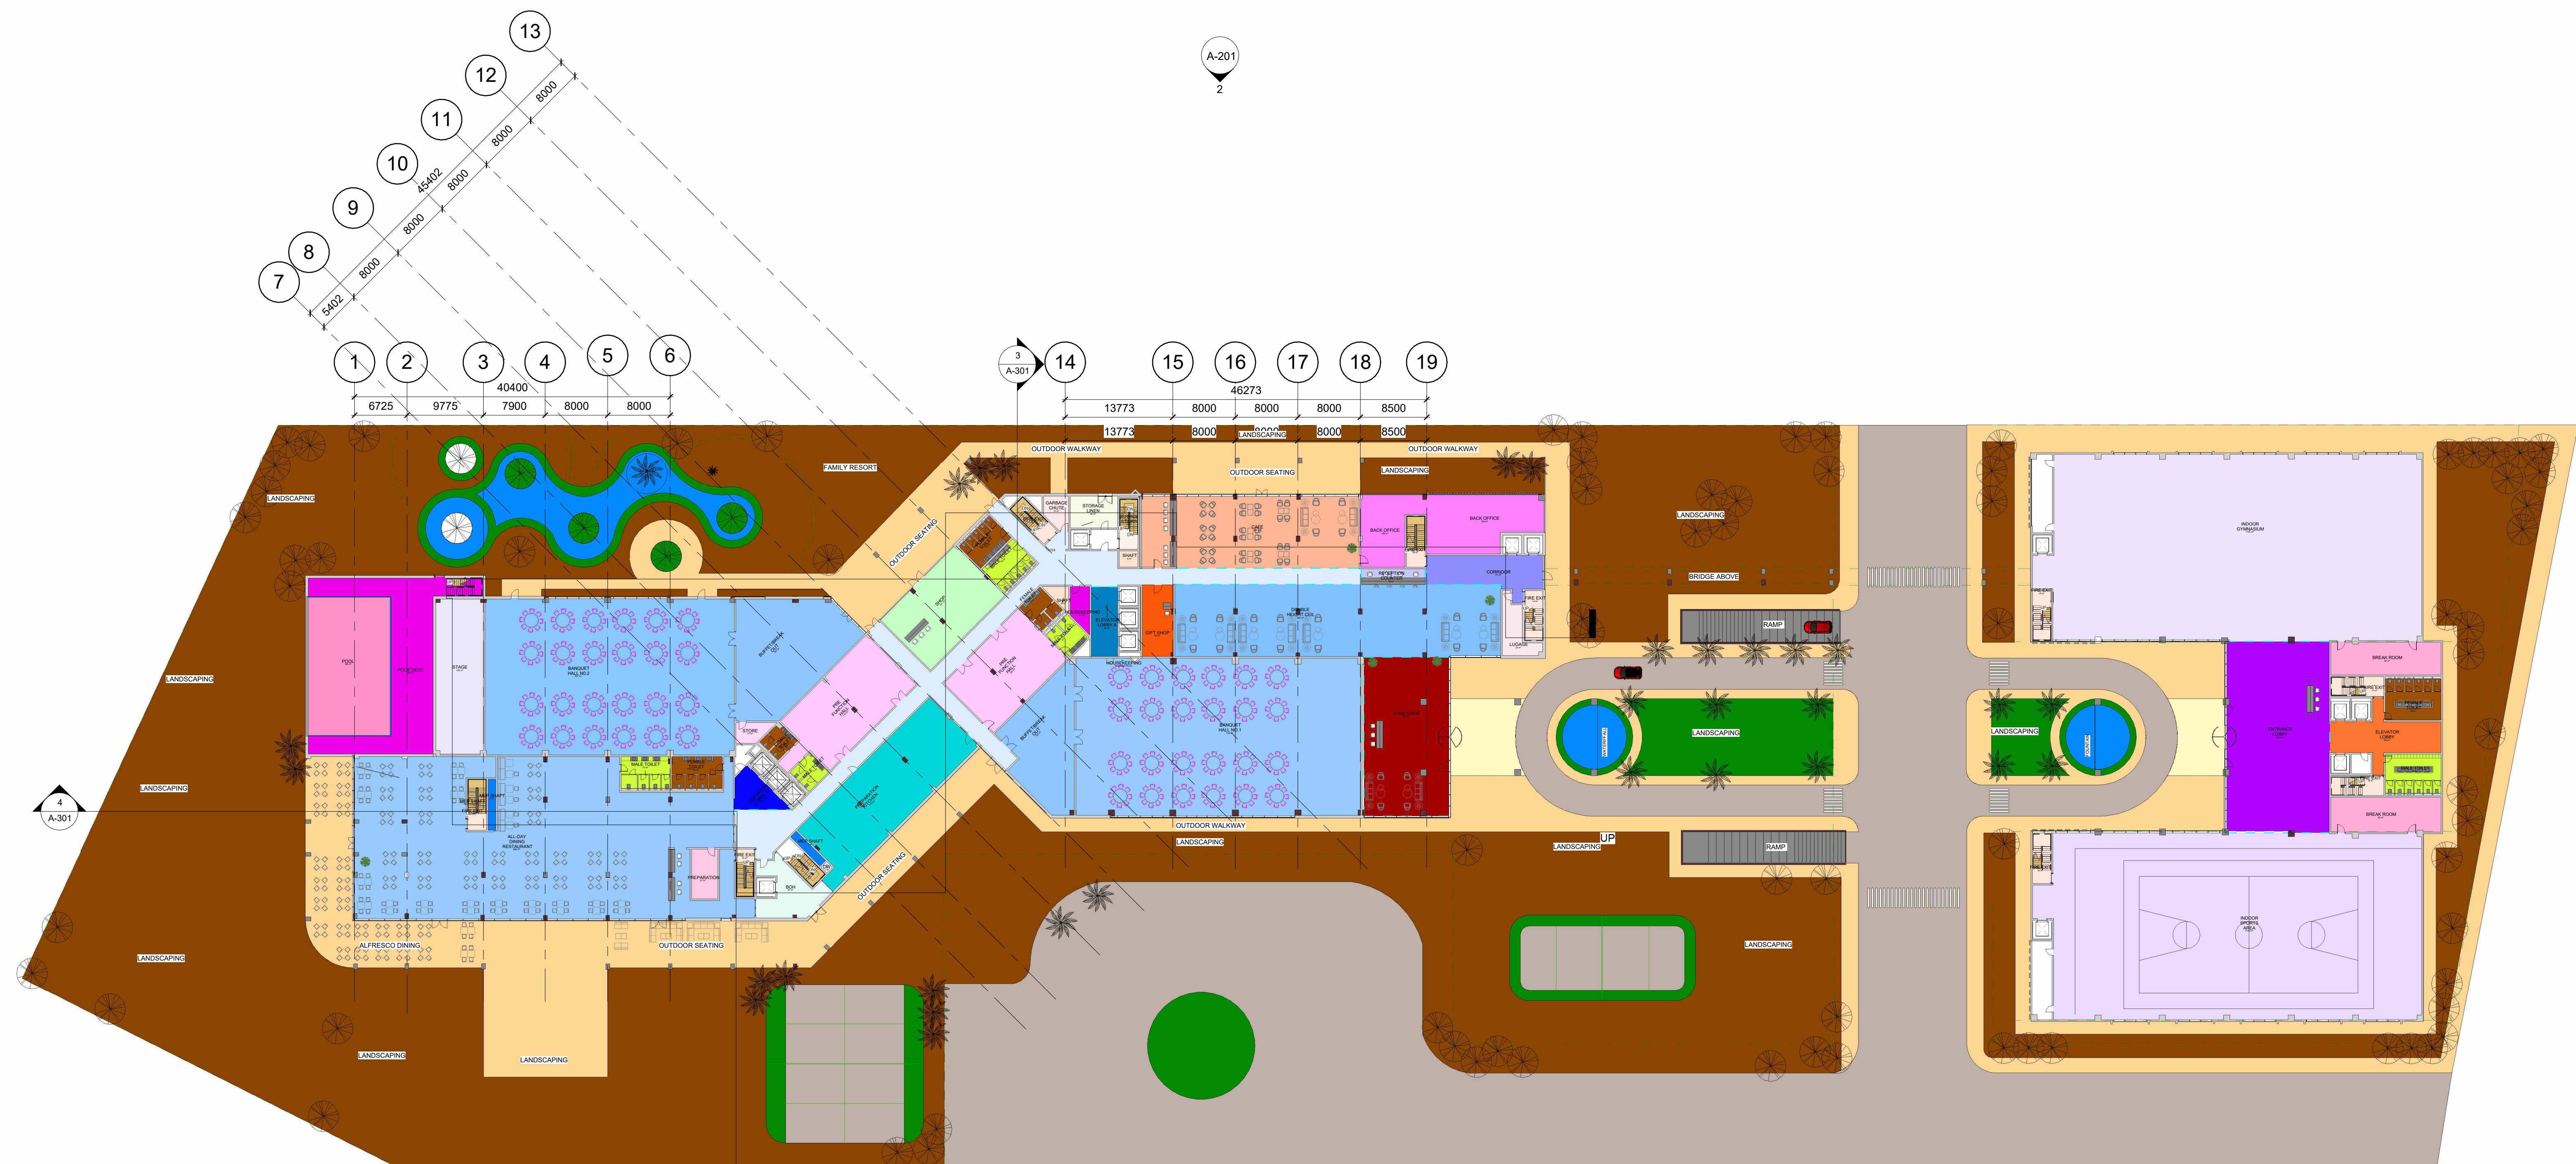

HOTEL AND ANNEX BLDG GROUND FLOOR PLAN  
1 : 400

- LEGEND:
- ALL-DAY DINING RESTAURANT

BACK OFFICE

BANQUET HALL NO.2

BANQUET HALL NO.1

BOH

BREAK ROOM

BUFFET/BREAK OUT

CAFE

CONCIERGE

CORRIDOR

DOUBLE HEIGHT CEIL

DW

ELEVATOR LOBBY

ELEVATOR LOBBY A

ELEVATOR LOBBY B

ENTRANCE LOBBY

FEMALE TOILET

FIRE EXIT

GARBAGE CHUTE

GIFT SHOP

HOUSEKEEPING

INDOOR GYMNASIUM

INDOOR SPORTS AREA

LUGAGE

MALE TOILET

MEP SHAFT

POOL

POOL DECK

PRE FUNCTION HALL

PREPARATION

PREPARATION KITCHEN

RECEPTION COUNTER

Room

SERVICE STAIRS

SHAFT

SHOP

STAGE

STORAGE

STORAGE LINEN

STORE



Royal Commission  
الهيئة الملكية

Location: Yanbu, KSA Plot No.:

Project Name:

PROPOSED 5-STAR HOTEL

INVESTOR



CONTRACTOR



Consultant:

| COORDINATION        |           |            |       |
|---------------------|-----------|------------|-------|
| Checked:            | Engineer: | Signature: | Date: |
| Architectural: ARC  |           |            |       |
| Interior Design: ID |           |            |       |
| Civil: CV           |           |            |       |
| Mechanical: MEC     |           |            |       |
| Electrical: ELC     |           |            |       |
| Low Current: LC     |           |            |       |
| Fire Safety: FLS    |           |            |       |
| Acoustics: ACS      |           |            |       |
| Lighting: LGT       |           |            |       |
| Signage: SG         |           |            |       |
| Security: SC        |           |            |       |

| REVISIONS            |      |    |  |
|----------------------|------|----|--|
| 4                    |      |    |  |
| 3                    |      |    |  |
| 2                    |      |    |  |
| 1                    |      |    |  |
| Revision Description | Date | By |  |

Drawing Type:

Drawing Title:

|              |                  |               |    |
|--------------|------------------|---------------|----|
| Drawn by:    | Ar. Kim Iglot    | Date:         |    |
| Checked by:  | Ar. Mike Mirasol | Sheet Size:   | A0 |
| Reviewed by: |                  |               |    |
| Approved by: |                  |               |    |
| Drawing No.: |                  | Revision No.: |    |
|              |                  | Scale:        |    |