




HOTEL AND ANNEX BLDG MEZZANINE FLOOR PLAN
1 : 300-102

- LEGEND:
- | | | |
|---------------------------------|------------------------|-----------|
| ADMIN OFFICE | MEN SPA | WOMEN GYM |
| BOH | MEP SHAFT | WOMEN SPA |
| CORRIDOR | MOROCCAN BATH | |
| DOUBLE HEIGHT FROM GROUND FLOOR | OFFICES ANNEX | |
| ELEVATOR LOBBY | OFFICES HK | |
| ELEVATOR LOBBY A | OPEN BELOW | |
| ELEVATOR LOBBY B | Room | |
| FEMALE TOILET | SAUNA | |
| FIRE EXIT | SERVICE ELEVATOR LOBBY | |
| GARBAGE CHUTE | SERVICE STAIRS | |
| HOUSEKEEPING | SHAFT | |
| MALE TOILET | STEAM | |
| MASSAGE | STORAGE | |
| MEN GYM | STORAGE LINEN | |

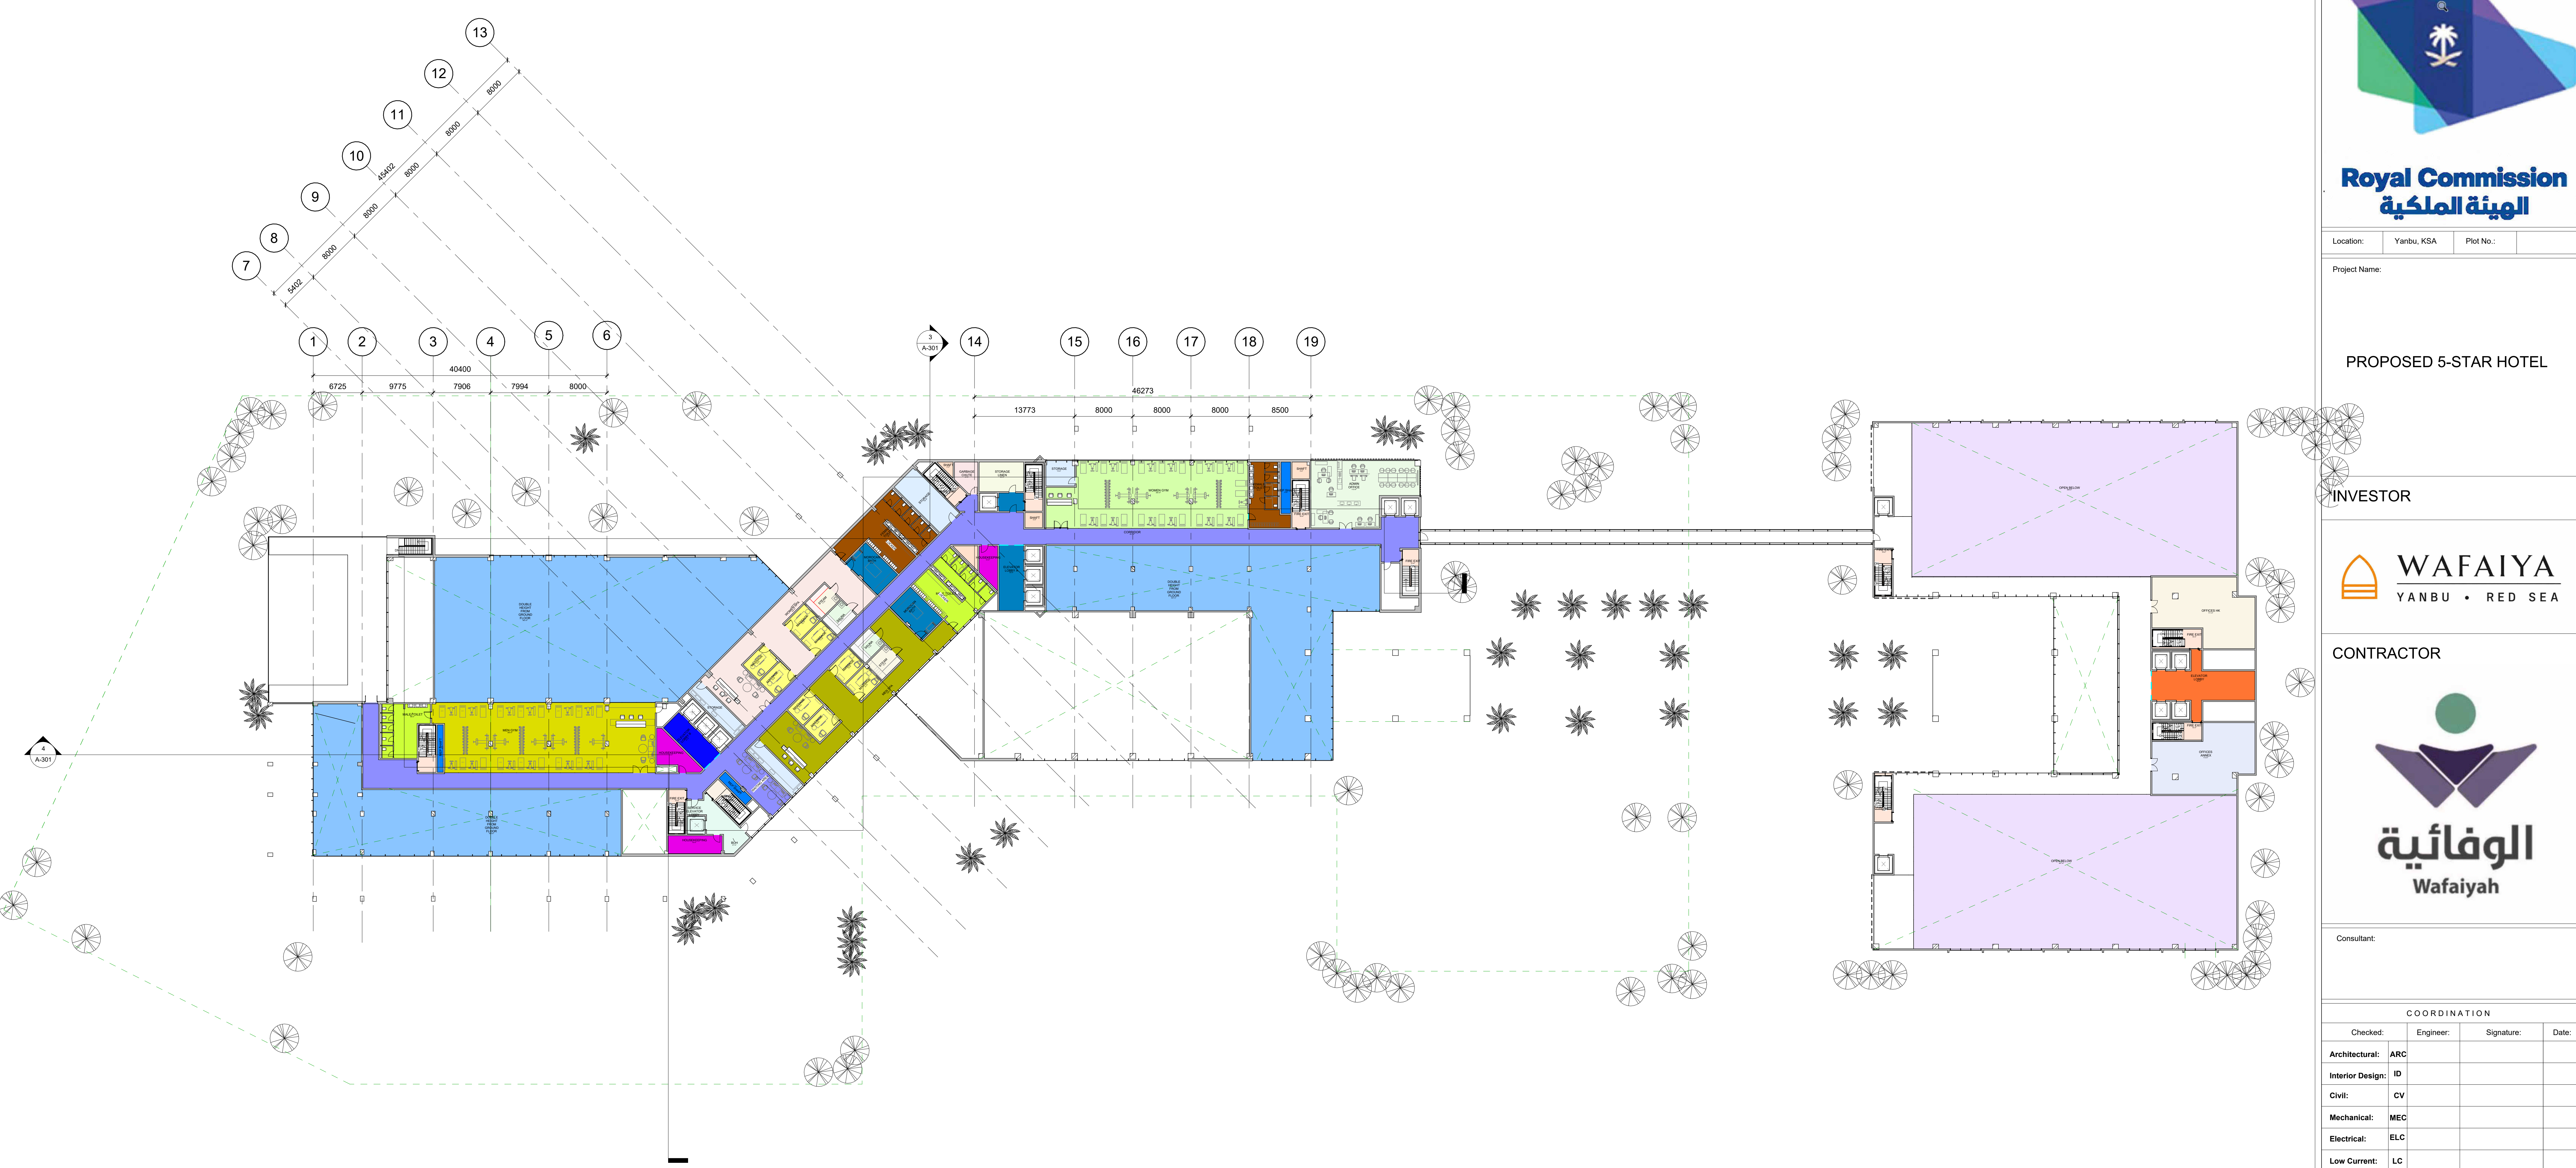

Royal Commission
الهيئة الملكية

Location: Yanbu, KSA Plot No.:

Project Name:

PROPOSED 5-STAR HOTEL

INVESTOR



CONTRACTOR



Consultant:

COORDINATION			
Checked:	Engineer:	Signature:	Date:
Architectural: ARC			
Interior Design: ID			
Civil: CV			
Mechanical: MEC			
Electrical: ELC			
Low Current: LC			
Fire Safety: FLS			
Acoustics: ACS			
Lighting: LGT			
Signage: SG			
Security: SC			

REVISIONS			
4			
3			
2			
1			
	Revision Description	Date	By

Drawing Type:

Drawing Title:

Drawn by:	Ar. Kim Iglot	Date:	
Checked by:	Ar. Mike Mirasol	Sheet Size:	A0
Reviewed by:			
Approved by:			
Drawing No.:		Revision No.:	
		Scale:	