



Royal Commission
الهيئة الملكية

Location: Yanbu, KSA Plot No.:

Project Name:

PROPOSED 5-STAR HOTEL

INVESTOR



CONTRACTOR



Consultant:

COORDINATION

Checked:	Engineer:	Signature:	Date:
Architectural: ARC			
Interior Design: ID			
Civil: CV			
Mechanical: MEC			
Electrical: ELC			
Low Current: LC			
Fire Safety: FLS			
Acoustics: ACS			
Lighting: LGT			
Signage: SG			
Security: SC			



REVISIONS

4			
3			
2			
1			
	Revision Description	Date	By

Drawing Type:

Drawing Title:

Drawn by:	Ar. Kim Iglot	Date:	
Checked by:	Ar. Mike Mirasol	Sheet Size:	A0
Reviewed by:			
Approved by:			
Drawing No.:		Revision No.:	
		Scale:	

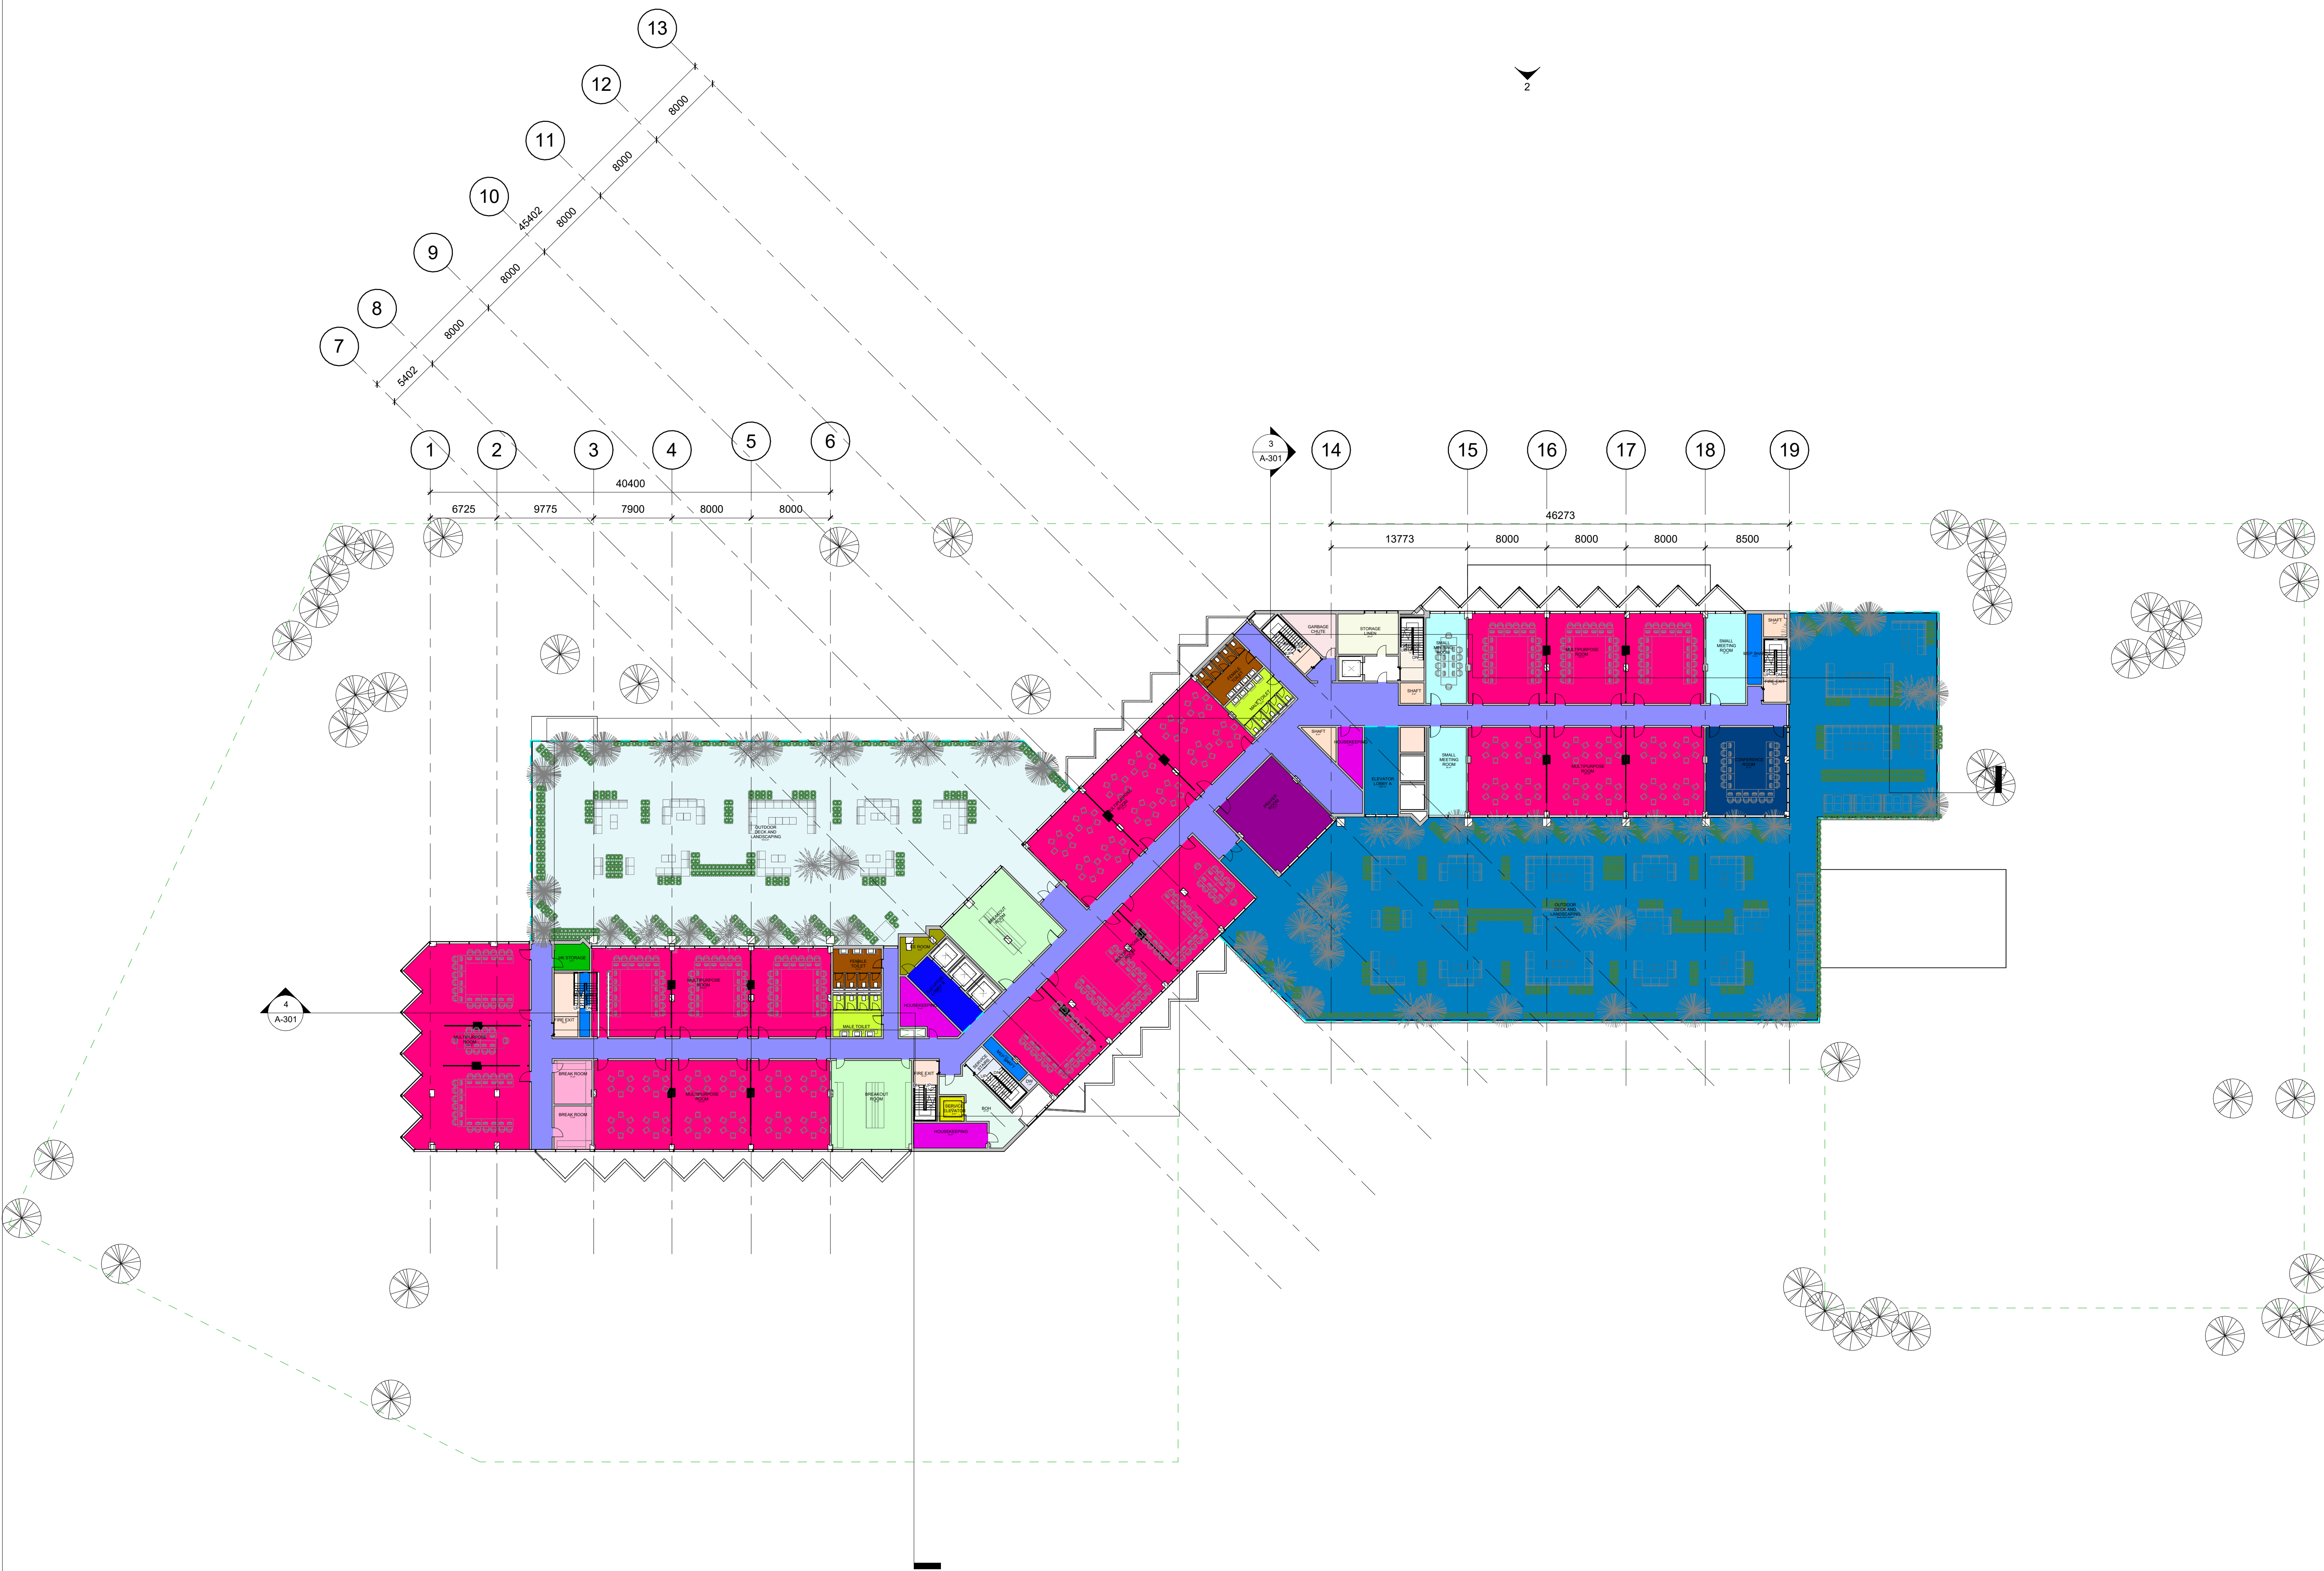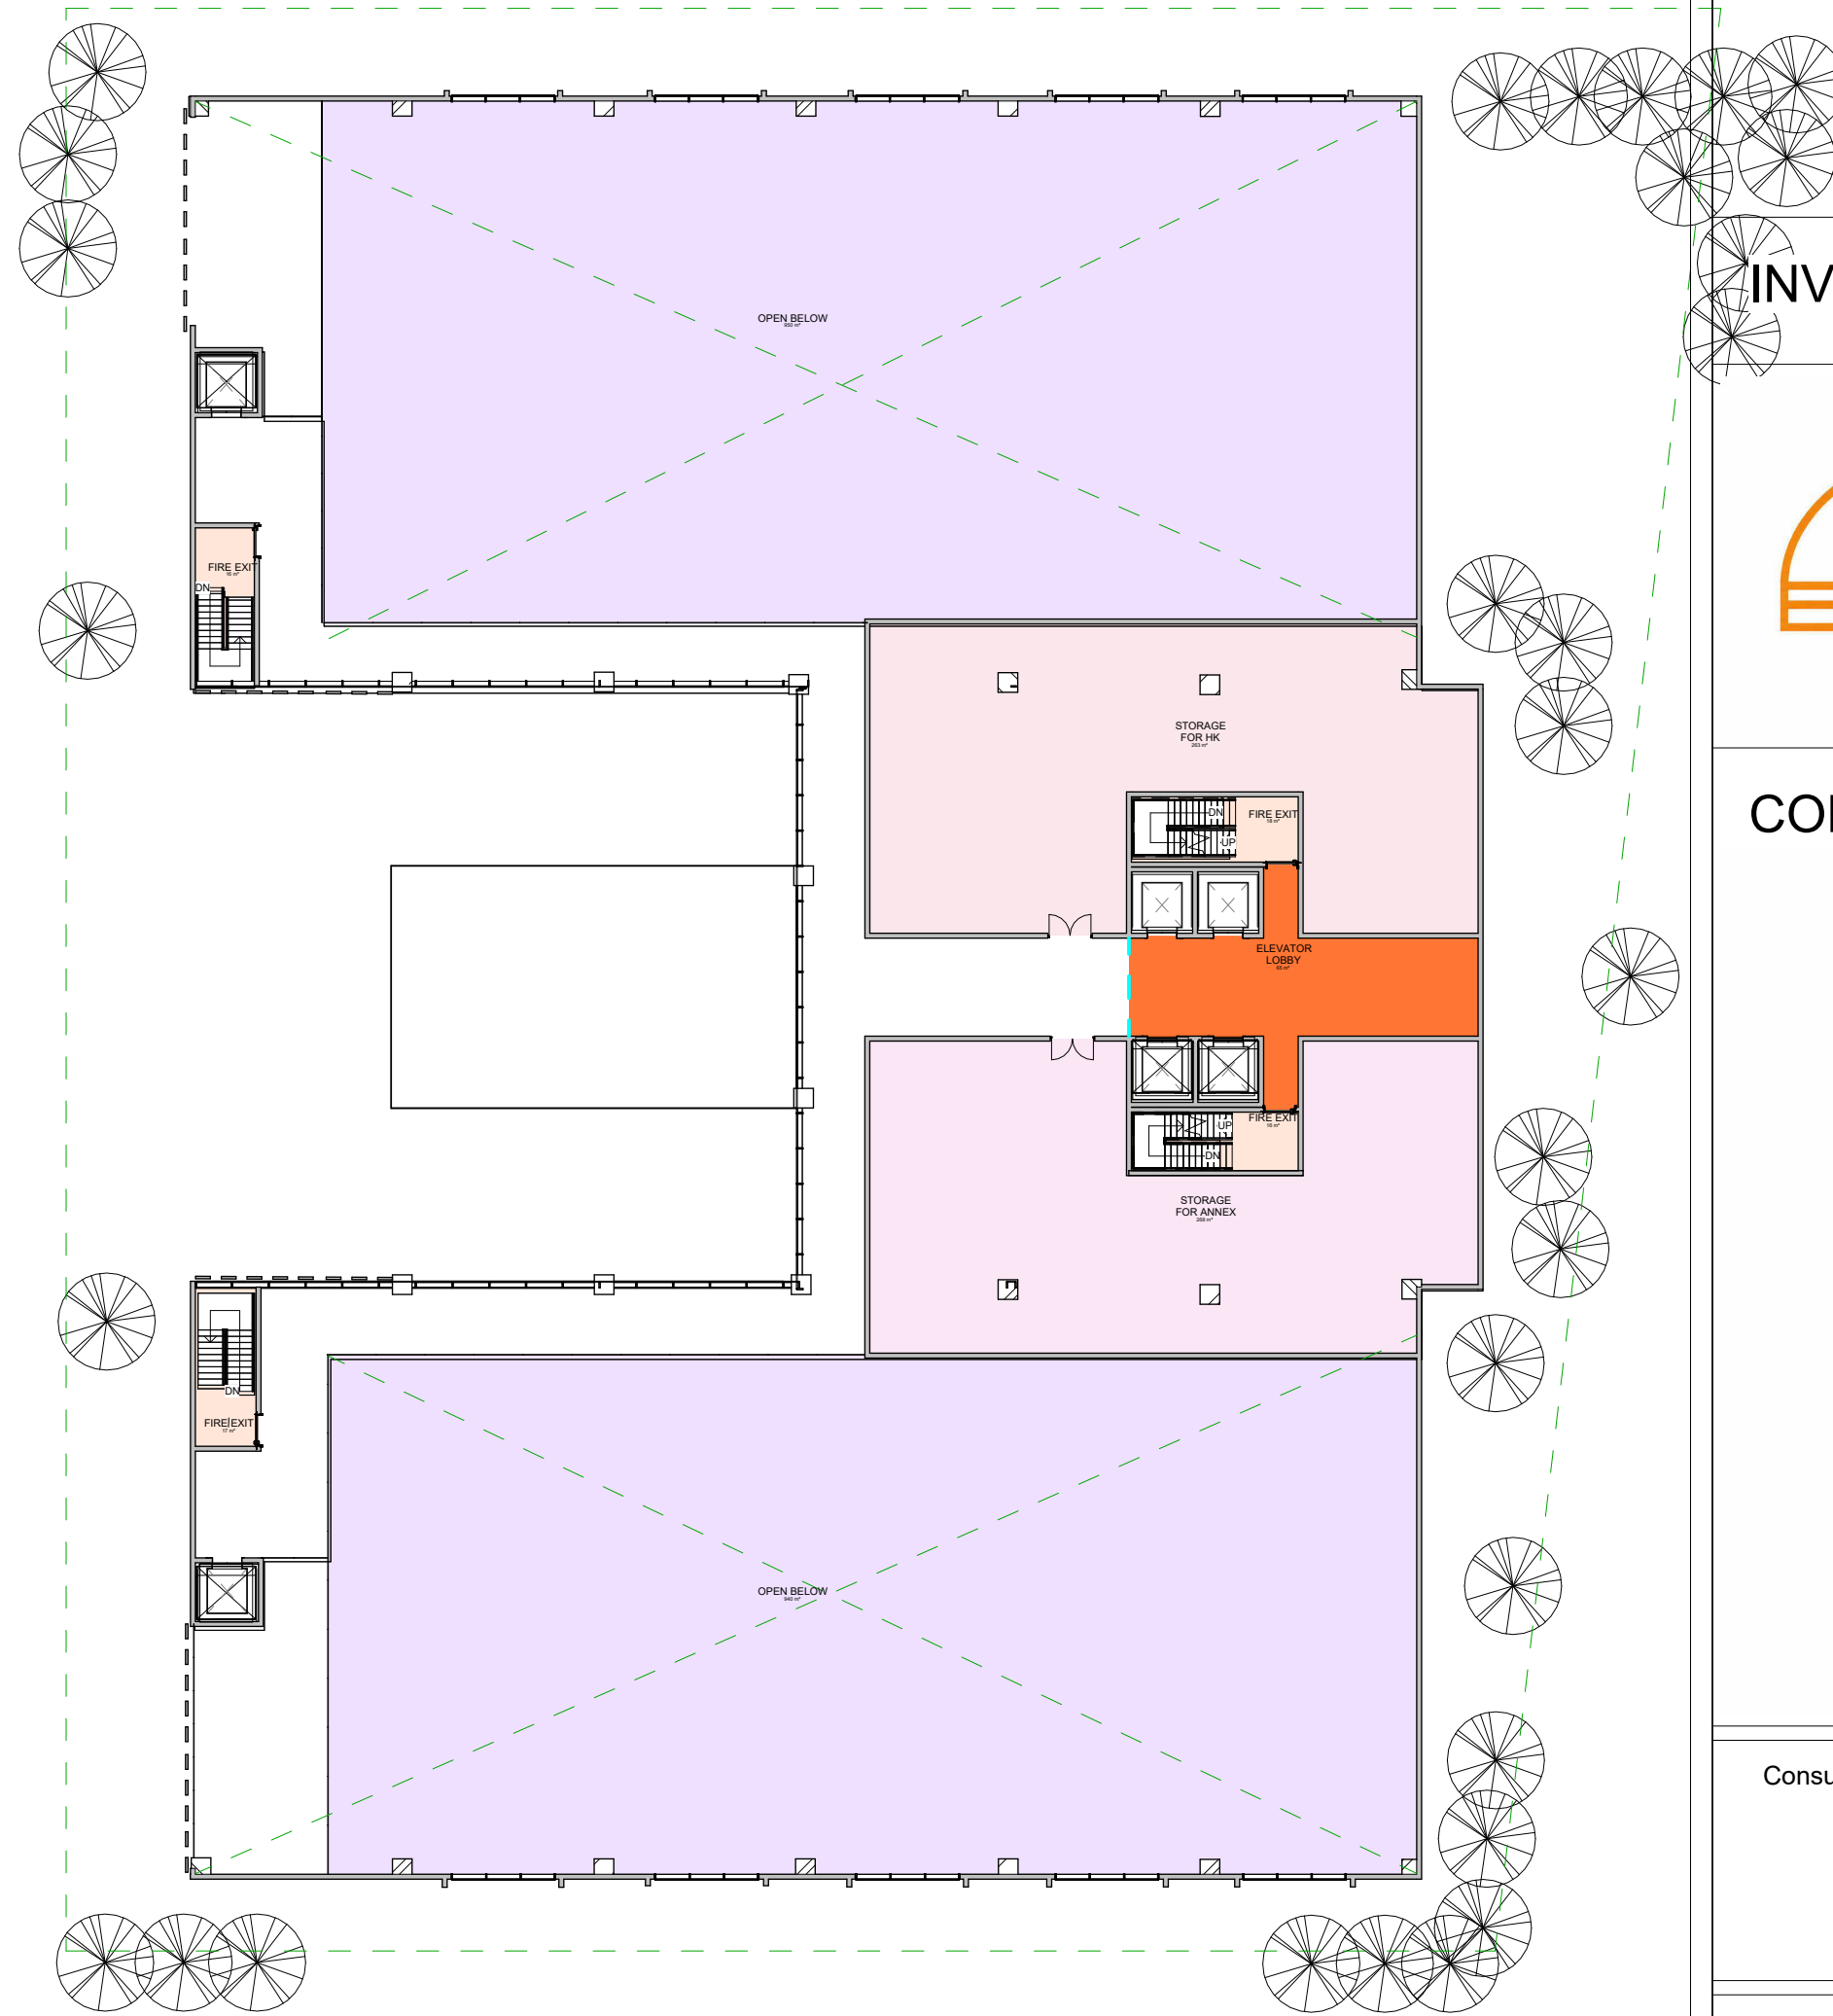

HOTEL AND ANNEX BLDG 1ST FLOOR PLAN

1 : 300A-103

LEGEND:

- BOH
- BREAK ROOM
- BREAKOUT ROOM
- CONFERENCE ROOM
- CORRIDOR
- DATA
- DW
- EE ROOM
- ELEVATOR LOBBY
- ELEVATOR LOBBY A
- ELEVATOR LOBBY B

- FEMALE TOILET
- FIRE EXIT
- GARBAGE CHUTE
- HK STORAGE
- HOUSEKEEPING
- MALE TOILET
- MEP SHAFT
- MULTIPURPOSE ROOM
- OPEN BELOW
- OUTDOOR DECK AND LANDSCAPING
- PRAYER ROOM

- SERVICE STAIRS
- SERVICE ELEVATOR
- SERVICE STAIRS
- SHAFT
- SMALL MEETING ROOM
- STORAGE FOR ANNEX
- STORAGE FOR HK
- STORAGE LINEN