



Royal Commission
الهيئة الملكية

Location: Yanbu, KSA Plot No.:

Project Name:

PROPOSED 5-STAR HOTEL

INVESTOR



CONTRACTOR



Consultant:

COORDINATION

Checked:	Engineer:	Signature:	Date:
Architectural: ARC			
Interior Design: ID			
Civil: CV			
Mechanical: MEC			
Electrical: ELC			
Low Current: LC			
Fire Safety: FLS			
Acoustics: ACS			
Lighting: LGT			
Signage: SG			
Security: SC			


REVISIONS

Revision	Revision Description	Date	By
4			
3			
2			
1			

Drawing Type:

Drawing Title:

Drawn by:	Ar. Kim Iglot	Date:	
Checked by:	Ar. Mike Mirasol	Sheet Size:	A0
Reviewed by:			
Approved by:			
Drawing No.:		Revision No.:	
		Scale:	

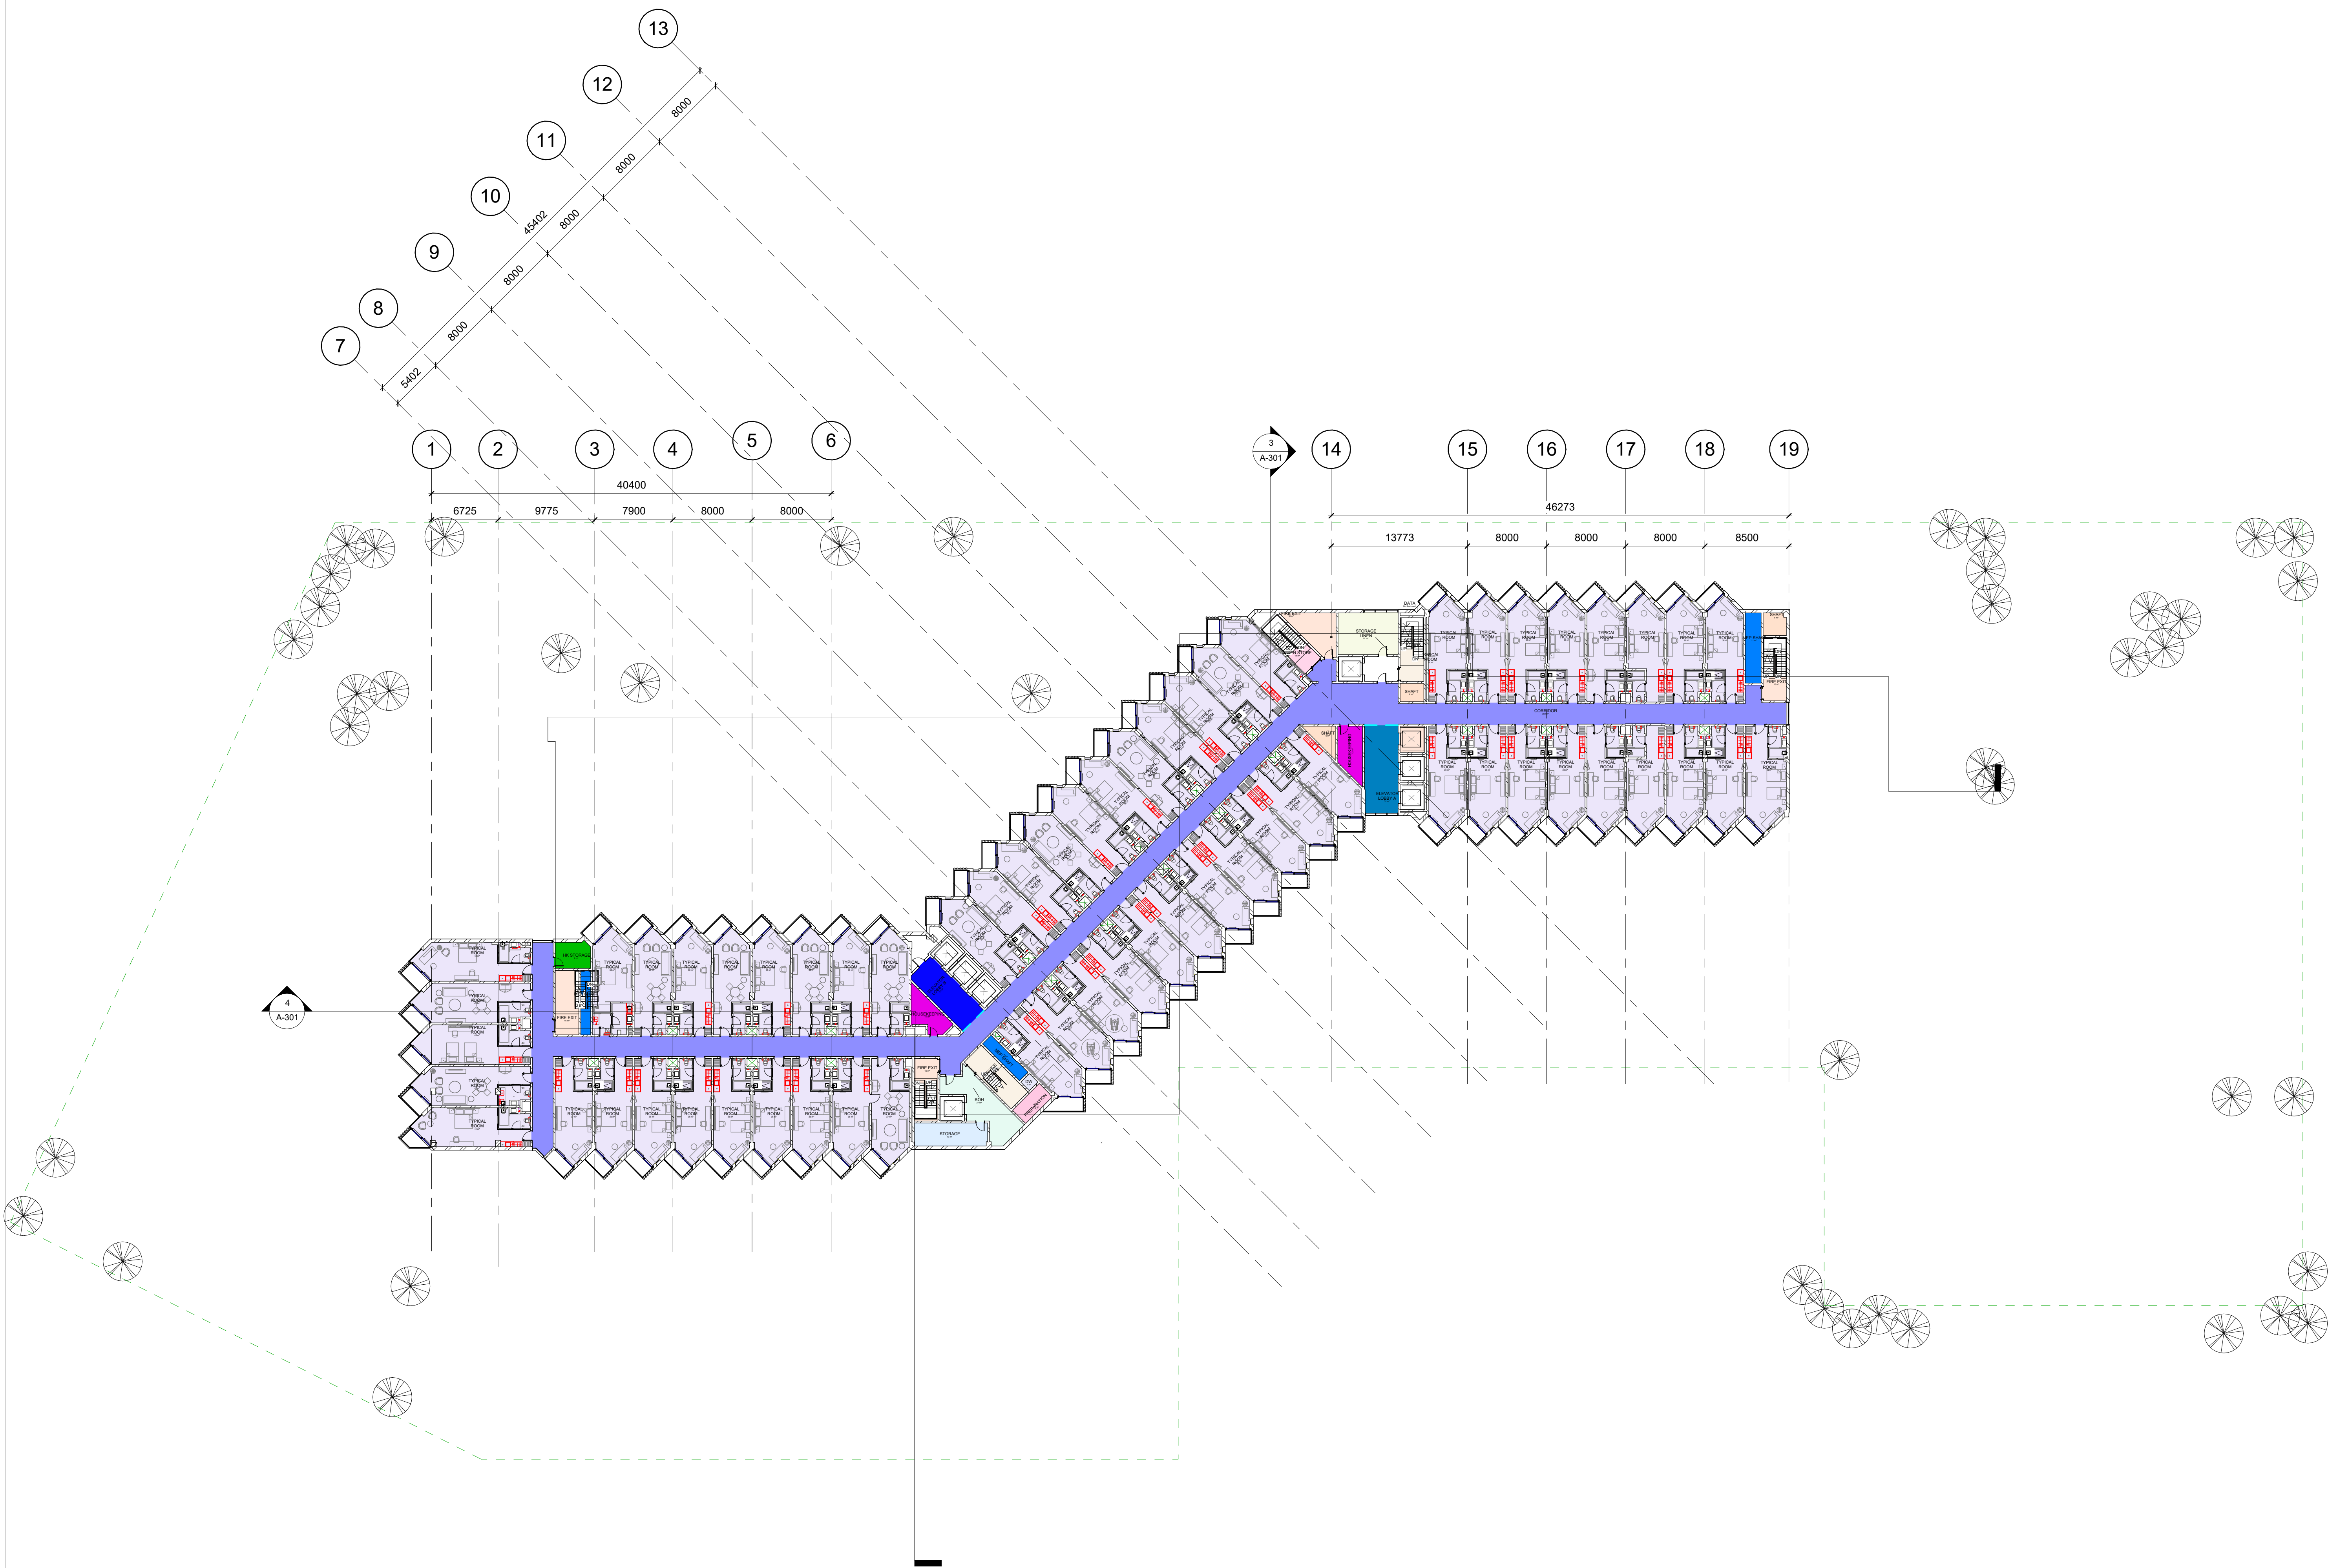

HOTEL AND ANNEX BLDG 2ND FLOOR PLAN

1 : 300 A-104

LEGEND:

BOH	LINEN STORE	WOMEN STAFF
CORRIDOR	MALE TOILET	
DATA	MEN STAFF	
DW	MEP SHAFT	
ELEVATOR LOBBY	PANTRY	
ELEVATOR LOBBY A	PREPARATION	
ELEVATOR LOBBY B	SERVICE STAIRS	
FEMALE TOILET	SHAFT	
FIRE EXIT	STORAGE	
HK STORAGE	STORAGE LINEN	
HOUSEKEEPING	TYPICAL ROOM	