



Royal Commission
الهيئة الملكية

Location: Yanbu, KSA Plot No.:

Project Name:

PROPOSED 5-STAR HOTEL

INVESTOR



CONTRACTOR



Consultant:


COORDINATION			
Checked:	Engineer:	Signature:	Date:
Architectural: ARC			
Interior Design: ID			
Civil: CV			
Mechanical: MEC			
Electrical: ELC			
Low Current: LC			
Fire Safety: FLS			
Acoustics: ACS			
Lighting: LGT			
Signage: SG			
Security: SC			

REVISIONS			
4			
3			
2			
1			
	Revision Description	Date	By

Drawing Type:

Drawing Title:

Drawn by:	Ar. Kim Iglot	Date:	
Checked by:	Ar. Mike Mirasol	Sheet Size:	A0
Reviewed by:			
Approved by:			
Drawing No.:		Revision No.:	
		Scale:	

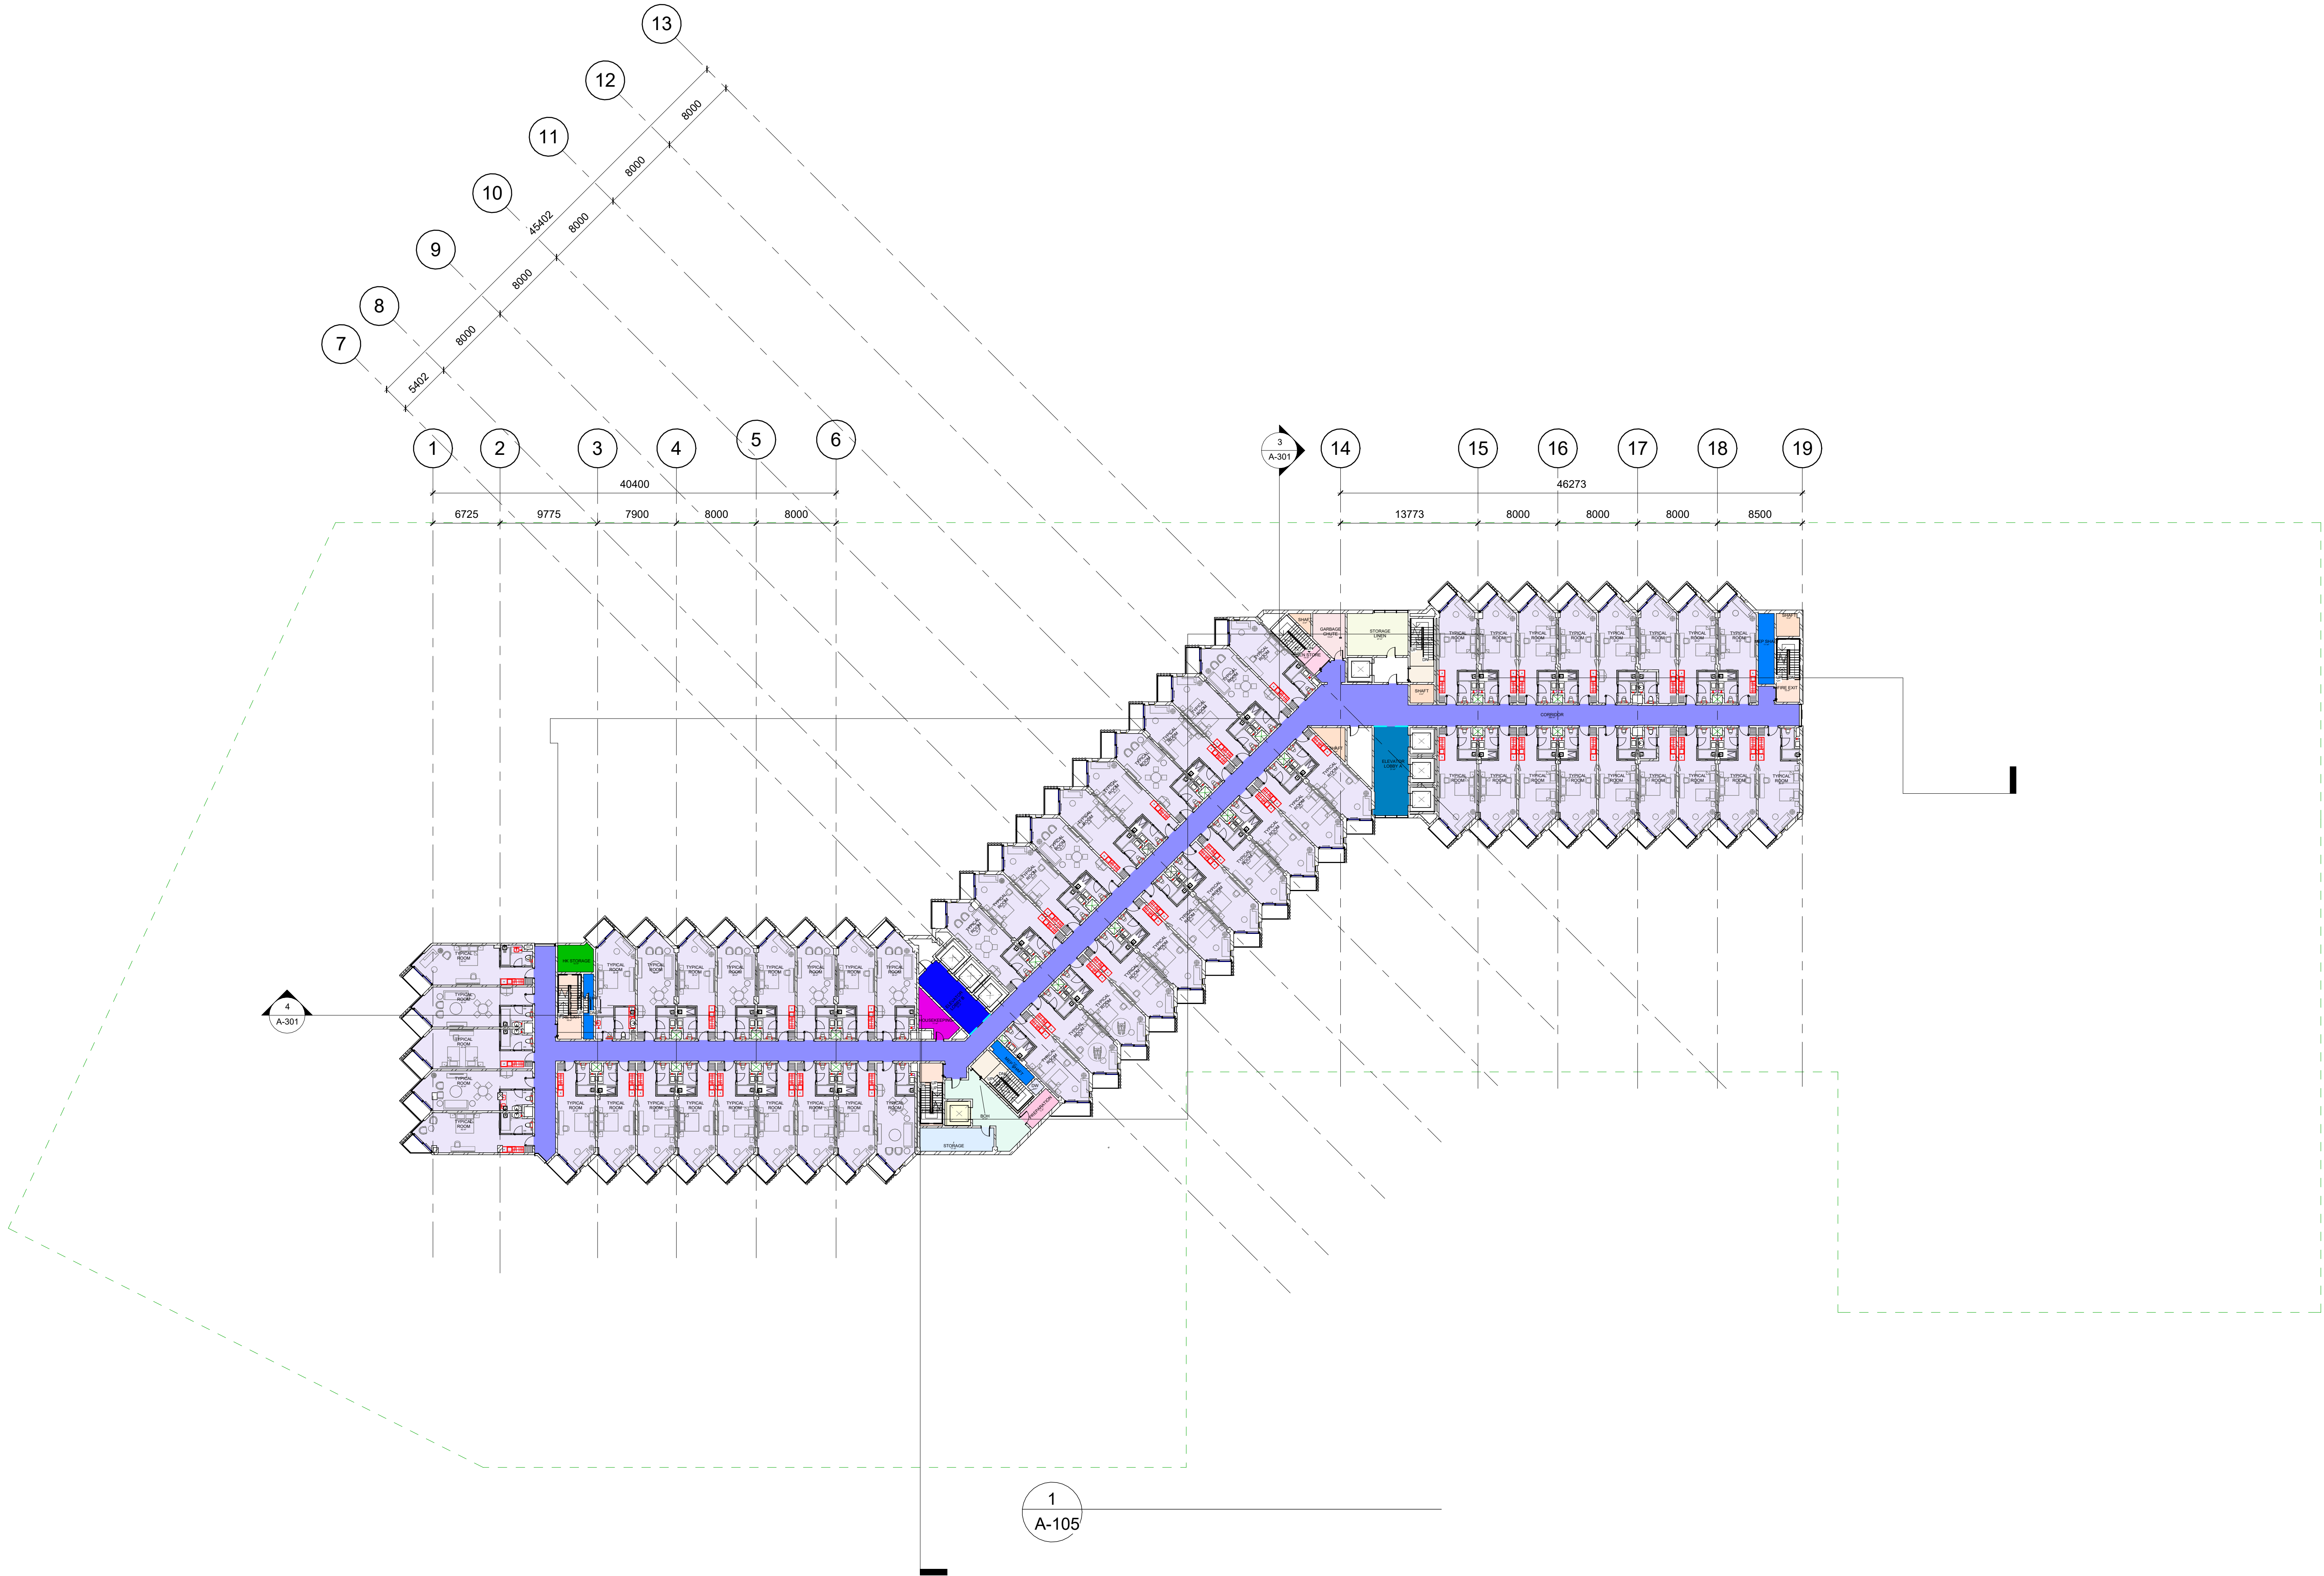

HOTEL 3RD FLOOR PLAN
1 : 300

LEGEND:

- | | | |
|------------------|--------------------------|---------------|
| BOH | HK STORAGE | STORAGE |
| CORRIDOR | HOUSEKEEPING | STORAGE LINEN |
| DATA | LINEN STORE | TYPICAL ROOM |
| DW | MEP SHAFT | |
| ELEVATOR LOBBY A | PREPARATION | |
| ELEVATOR LOBBY B | SERVICE ELEVATOR HALLWAY | |
| FIRE EXIT | SERVICE STAIRS | |
| GARBAGE CHUTE | SHAFT | |