


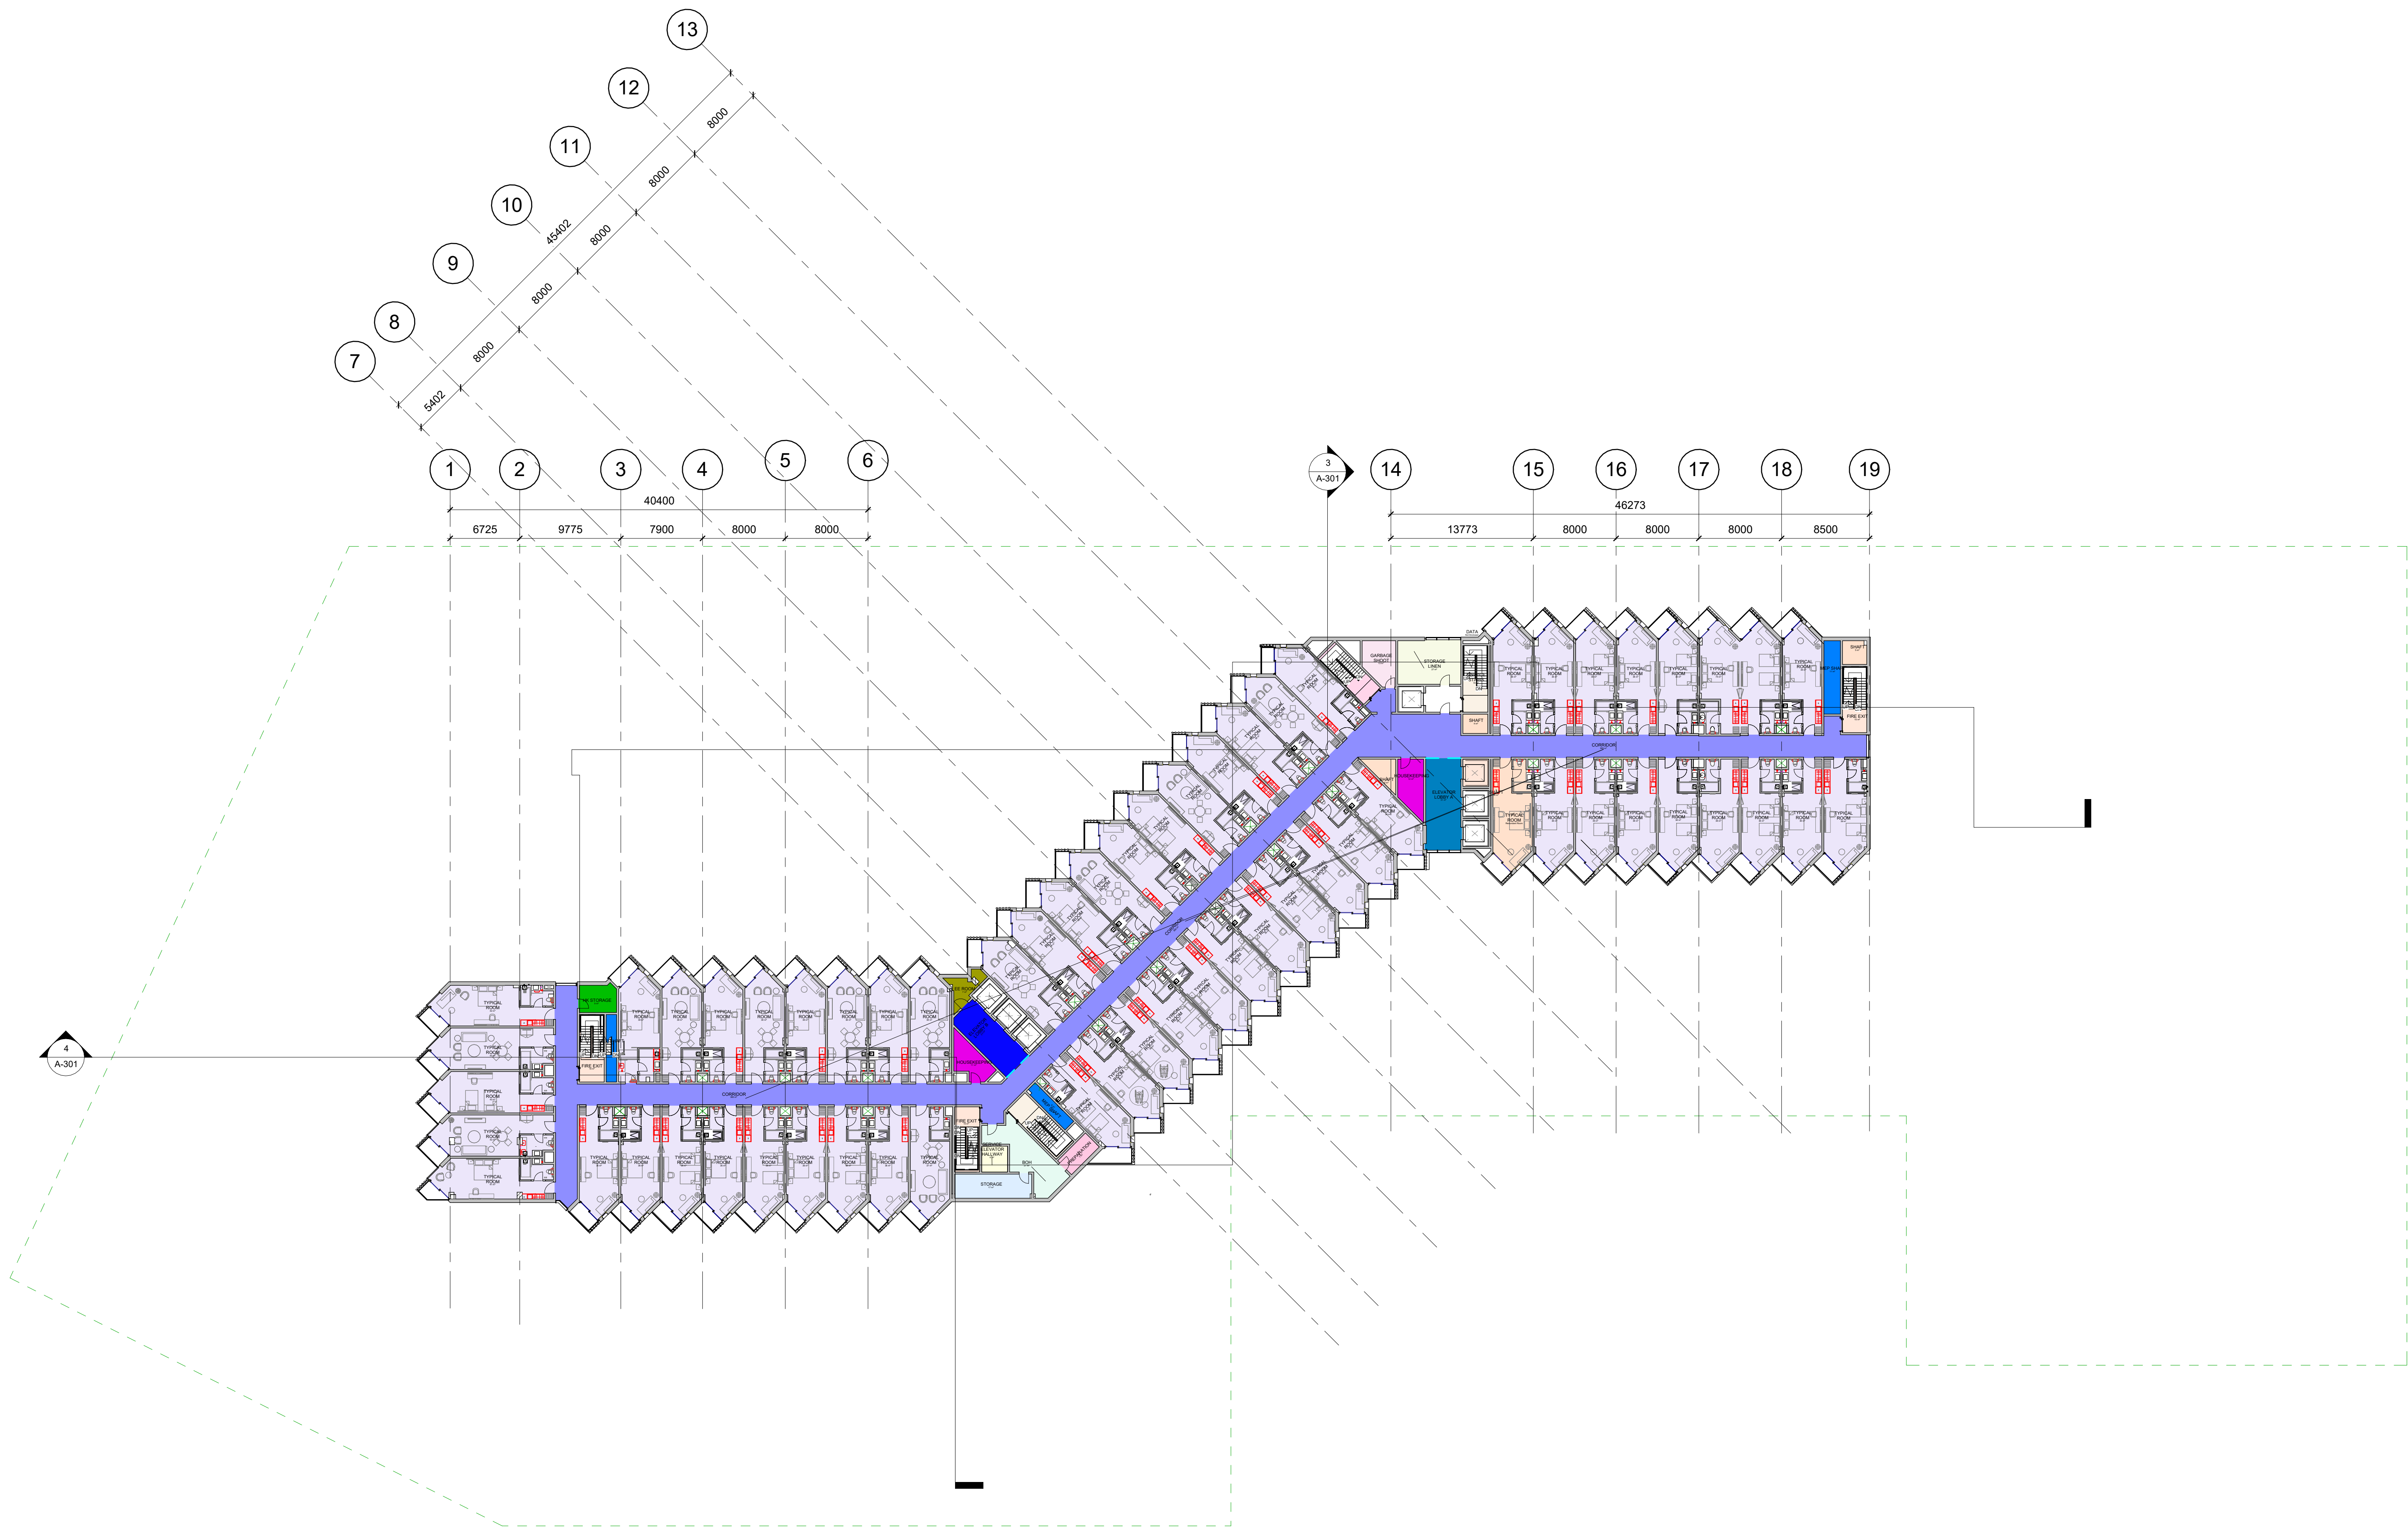

- LEGEND:
- BOH
 - CORRIDOR
 - DATA
 - EE ROOM
 - ELEVATOR LOBBY A
 - ELEVATOR LOBBY B
 - FIRE EXIT
 - GARBAGE SHOOT
 - HK STORAGE
 - HOUSEKEEPING
 - LINEN STORE
 - MEP SHAFT
 - PREPARATION
 - SERVICE ELEVATOR HALLWAY
 - SERVICE STAIRS
 - SHAFT
 - STORAGE
 - STORAGE LINEN
 - TYPICAL ROOM

1
A-106
4TH FLOOR PLAN
1 : 300



Royal Commission
الهيئة الملكية

Location: Yanbu, KSA Plot No.:

Project Name:

PROPOSED 5-STAR HOTEL

INVESTOR



CONTRACTOR



Consultant:

COORDINATION			
Checked:	Engineer:	Signature:	Date:
Architectural: ARC			
Interior Design: ID			
Civil: CV			
Mechanical: MEC			
Electrical: ELC			
Low Current: LC			
Fire Safety: FLS			
Acoustics: ACS			
Lighting: LGT			
Signage: SG			
Security: SC			

REVISIONS			
4			
3			
2			
1			
Revision Description	Date	By	

Drawing Type:

Drawing Title:

Drawn by:	Ar. Kim Iglot	Date:	
Checked by:	Ar. Mike Mirasol	Sheet Size:	A0
Reviewed by:			
Approved by:			
Drawing No.:		Revision No.:	
		Scale:	