



Royal Commission
الهيئة الملكية

Location: Yanbu, KSA Plot No.:

Project Name:

PROPOSED 5-STAR HOTEL

INVESTOR



CONTRACTOR



Consultant:


COORDINATION			
Checked:	Engineer:	Signature:	Date:
Architectural:	ARC		
Interior Design:	ID		
Civil:	CV		
Mechanical:	MEC		
Electrical:	ELC		
Low Current:	LC		
Fire Safety:	FLS		
Acoustics:	ACS		
Lighting:	LGT		
Signage:	SG		
Security:	SC		

REVISIONS			
4			
3			
2			
1			
	Revision Description	Date	By


Drawing Type:

Drawing Title:

Drawn by:	Ar. Kim Iglot	Date:	
Checked by:	Ar. Mike Mirasol	Sheet Size:	A0
Reviewed by:			
Approved by:			
Drawing No.:		Revision No.:	
		Scale:	

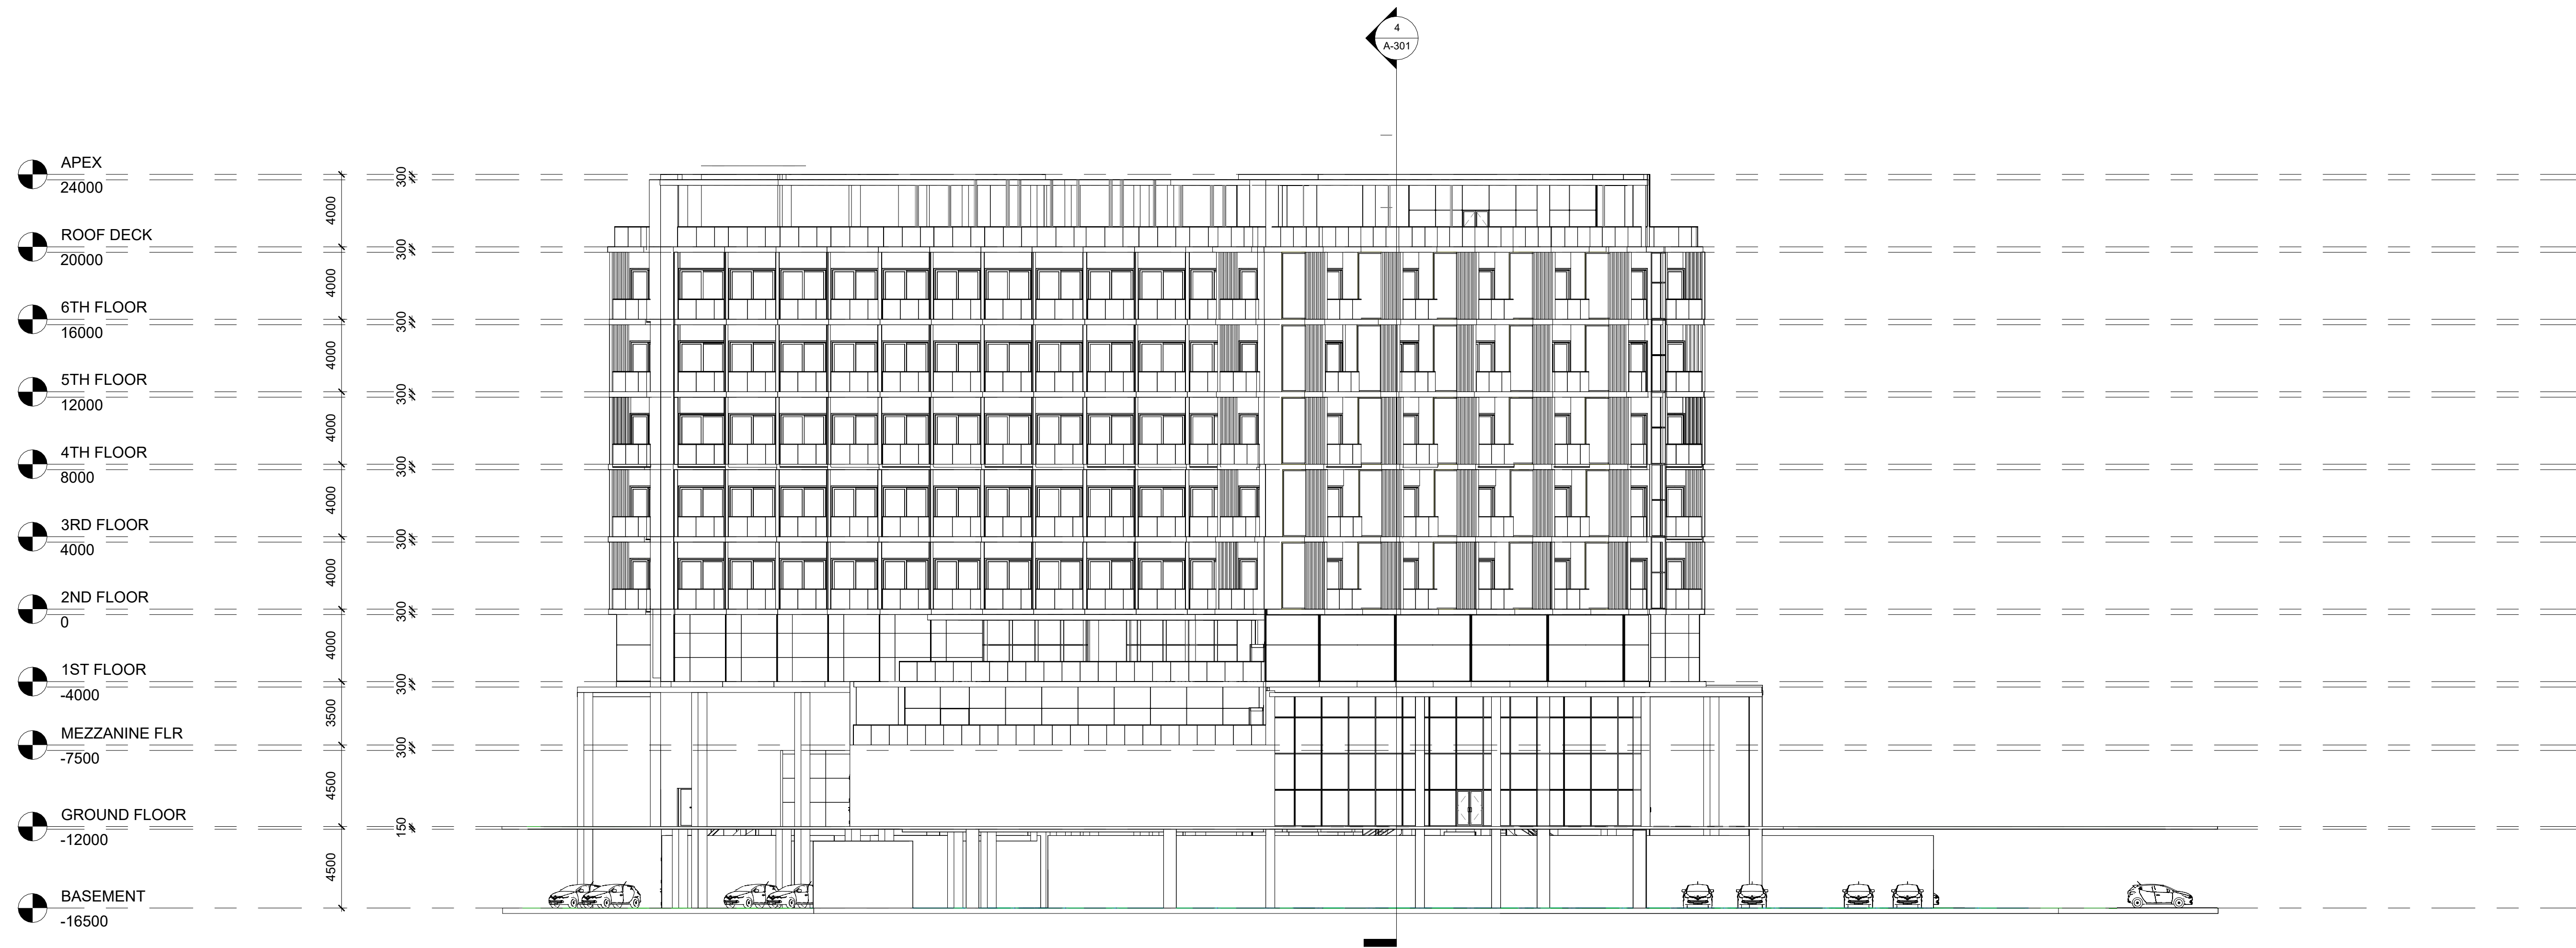

1
A-202
HOTEL LEFT VIEW ELEVATION
1 : 200

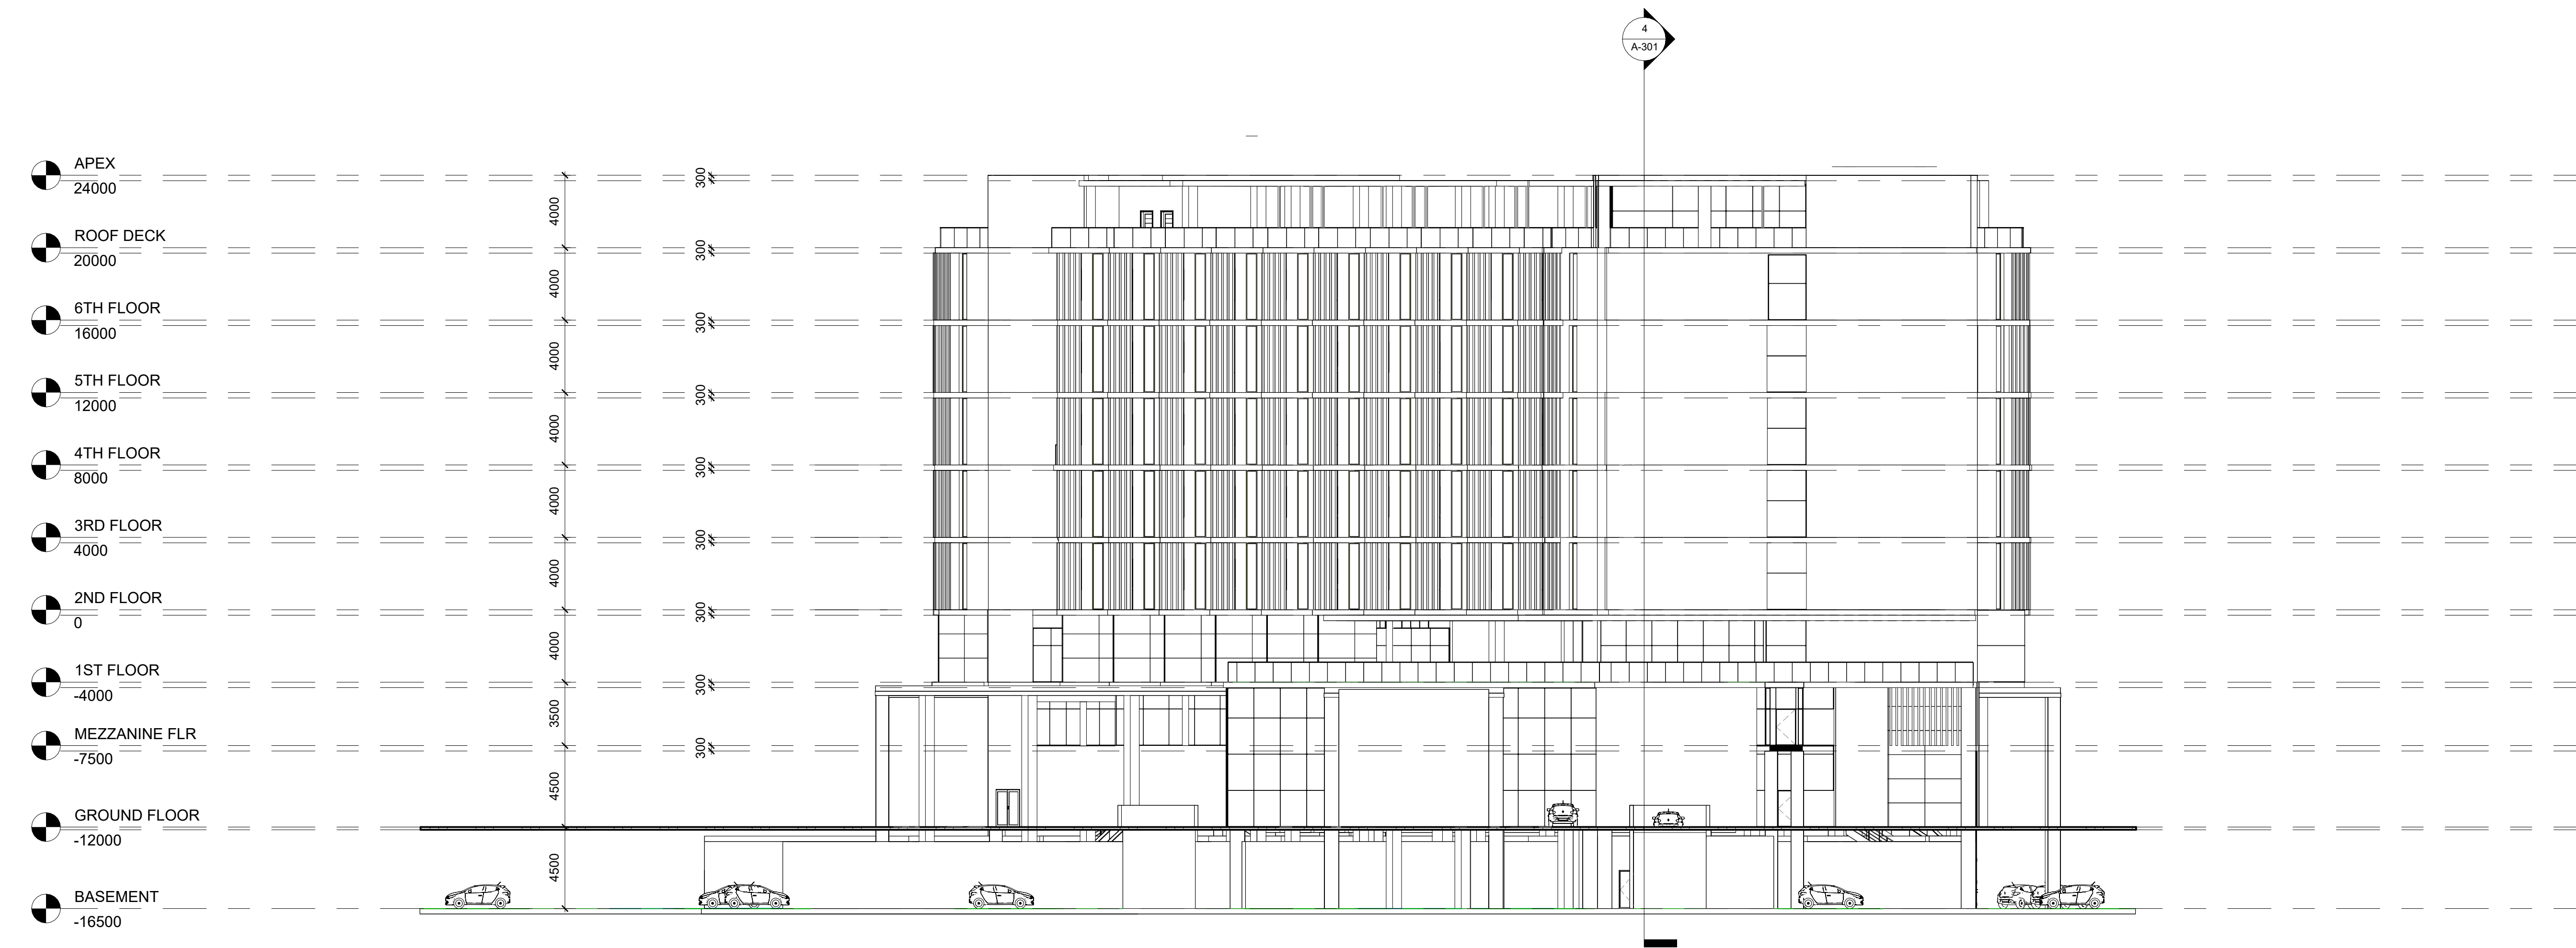

2
A-202
HOTEL RIGHT VIEW ELEVATION
1 : 200